
8-LANE GP Typical sections

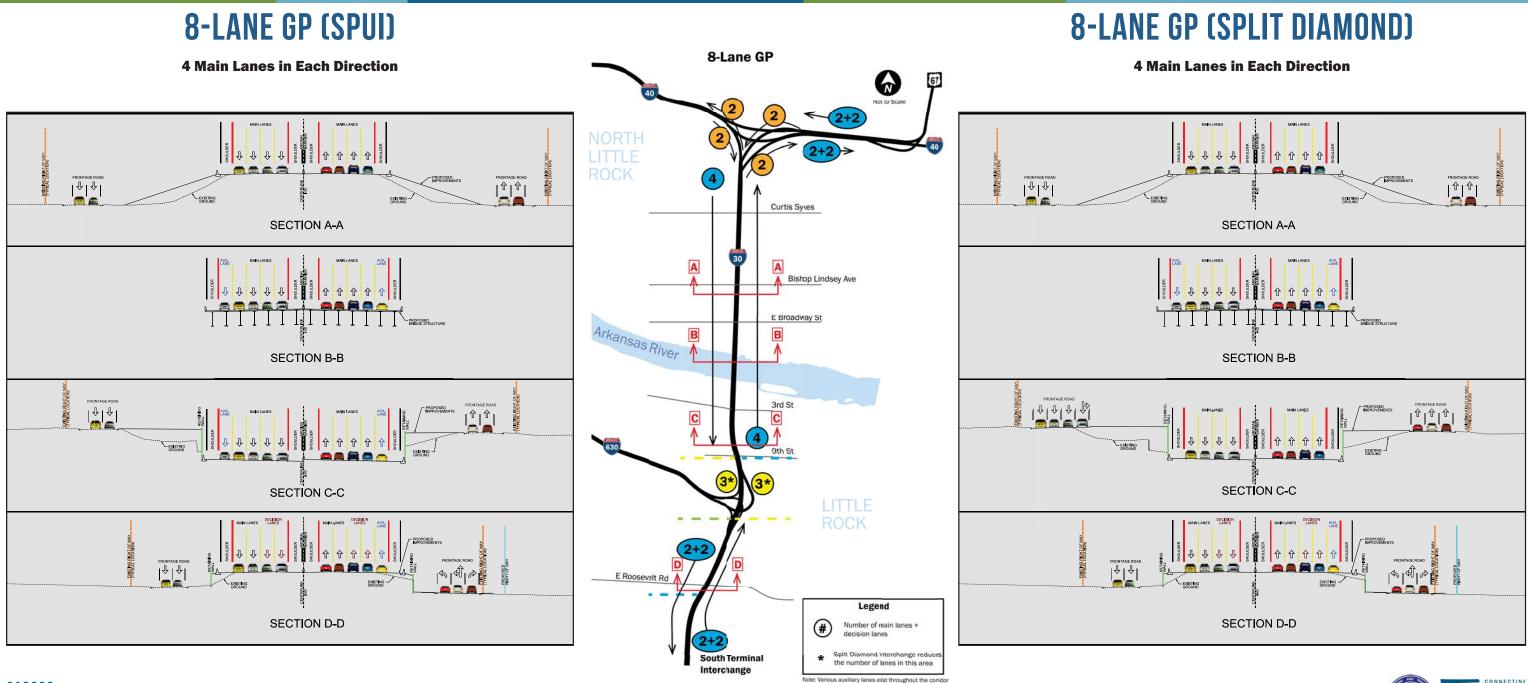


CA0602 I-530 - HIGHWAY 67





6-LANE WITH COLLECTOR/DISTRIBUTOR LANES TYPICAL SECTIONS

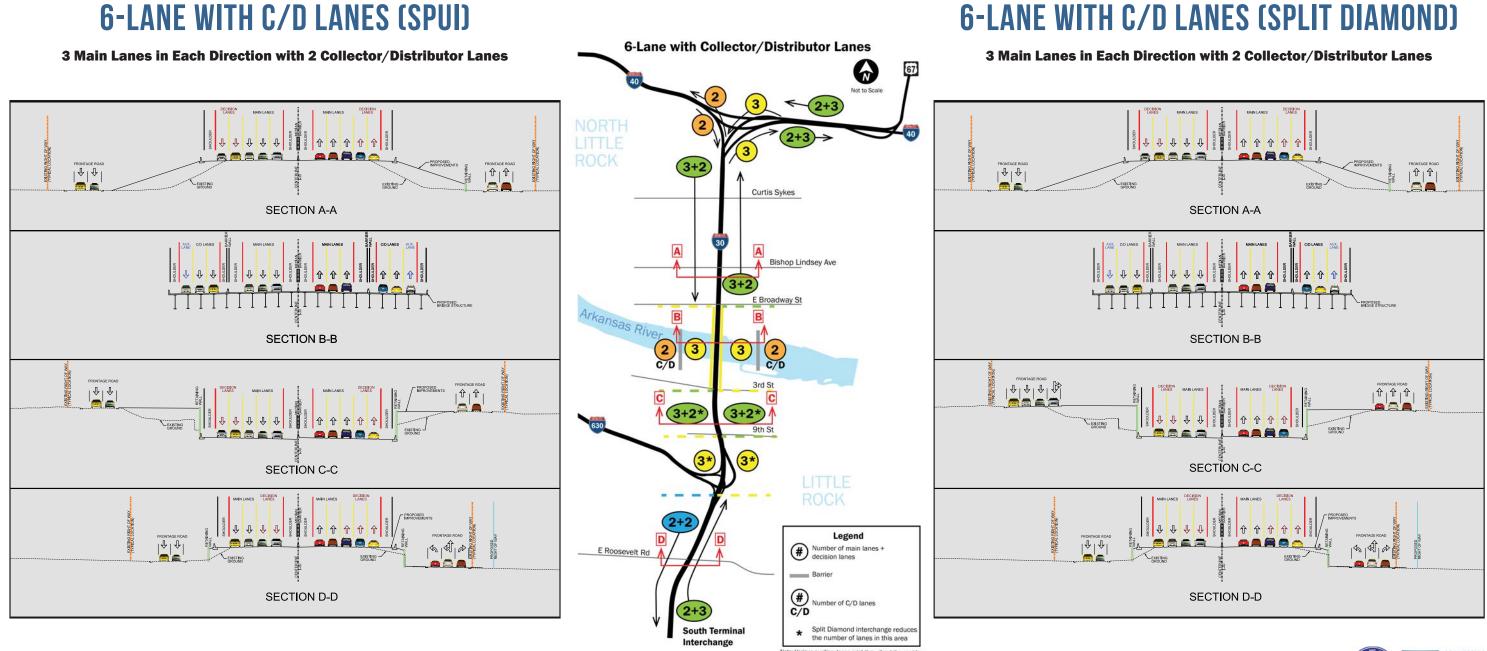

CA0602 I-530 - HIGHWAY 67



